



TABLE OF CONTENTS


I. "ABRIGU" HOUSE AND "ABRIGU"	II. MEMORIAL PLAQUE OF NINO KONIS SANTANA
A 01. SITUATION	A 32. FENCING PLAN
A 02. EXISTING SITE PLAN	A 33. FENCING ELEVATION
A 03. EXISTING PLAN	A 34. LATITUDINAL SECTION
A 04. "ABRIGU" EXISTING LOCATION PLAN LAY OUT	A 35. LONGITUDINAL SECTION
A 05. ELEVATION	A 36. FOUNDATION PLAN
A 06. ELEVATION	A 37. ELEVATION AND SECTION PLAQUE
A 07. TOP ROOF	A 38. DETAILS PLAQUE
A 08. LONGITUDINAL SECTION	
A 09. REHABILITATION ITEMS	
A 10. ROOF PLAN	
A 11. ROOF PLAN	
A 12. SEMI PERMANENT BEDROOM DETAILS	
A 13. TERRAIN PLAN AND DETAILS	
A 14. GARDEN PLAN AND DETAILS	
A 15. "ABRIGU" EXISTING PLAN	
A 16. "ABRIGU" REINFORCEMENT PLAN	
A 17. "ABRIGU" ELEVATION	
A 18. "ABRIGU" ELEVATION	
A 19. "ABRIGU" ELEVATION	
A 20. "ABRIGU" ELEVATION	
A 21. LONGITUDINAL SECTION	
A 22. LONGITUDINAL SECTION	
A 23. LATITUDINAL SECTION	
A 24. "ABRIGU" STRUCTURE PLAN	
A 25. "ABRIGU" REINFORCEMENT LAY OUT	
A 26. "ABRIGU" TOP SLAB PLAN	
A 27. DETAIL	
A 28. DETAIL	
A 29. STONE MASONRY AND DITAILS	
A 30. REINFORCEMENT STRUCTURE DETAIL	
A 31. "ABRIGU" TOP SLAB STRUCTURE DETAIL	

CLIENT / PROJECT OWNER	PREPARED BY	PROJECT TITLE	DRAWING TITLE	CONSULTANT DESIGN: A3R CONSULTANT		PROJECT OWNER	 DEMOCRATIC REPUBLIC OF TIMOR LESTE MINISTRY OF PUBLIC WORK, TRANSPORT AND COMMUNICATION GENERAL DIRECTORATE OF PUBLIC WORKS NATIONAL DIRECTORATE OF BUILDING				SHEET NO:
ARQUIVO & MUSEU RESISTÊNCIA TIMORENSE INSTITUTO PÚBLICO REPÚBLICA DEMOCRÁTICA DE TIMOR LESTE Avenida Cidade de Lisboa, Dili, Timor Leste Phone: +670 - 77305782	ANGEL/AQUIRA Consultant, Unipessoal Lda. Architectural & Engineering Design, Supervision and Project Management Vila Verde, Dili, Timor - Leste, Phone: +670 - 7238140 E-mail: ino_neves@yahoo.com	REHABILITAÇÃO DE ABRIGUS DA RESISTÊNCIA ABRIGU KULOREMA MIRTUTU MIRTUTU, ERMERA, TIMOR LESTE LOCATION : ERMERA	TABLE OF CONTENTS SCALE : N.S	DRAWING BY:	APPROVED BY:	APPROVED BY:					00 OF 38
				Arch. Aquilino F. das Neves	Eng. Jesuino J.X. Neves	Sr. Hamar Antoninho Baptista Alves Director e Presidente AMRT	VERIFIED BY:	DATE	APPROVED BY:	DATE	DRAWING NO:
			DATE :	DATE :	DATE :	Eng. Octavio P. Marques, M.Eng. HEAD OF PROJECT DEPARTMENT			Arch. Rosa Amaral Vong Directress of DNE		ARCH 00 OF 38

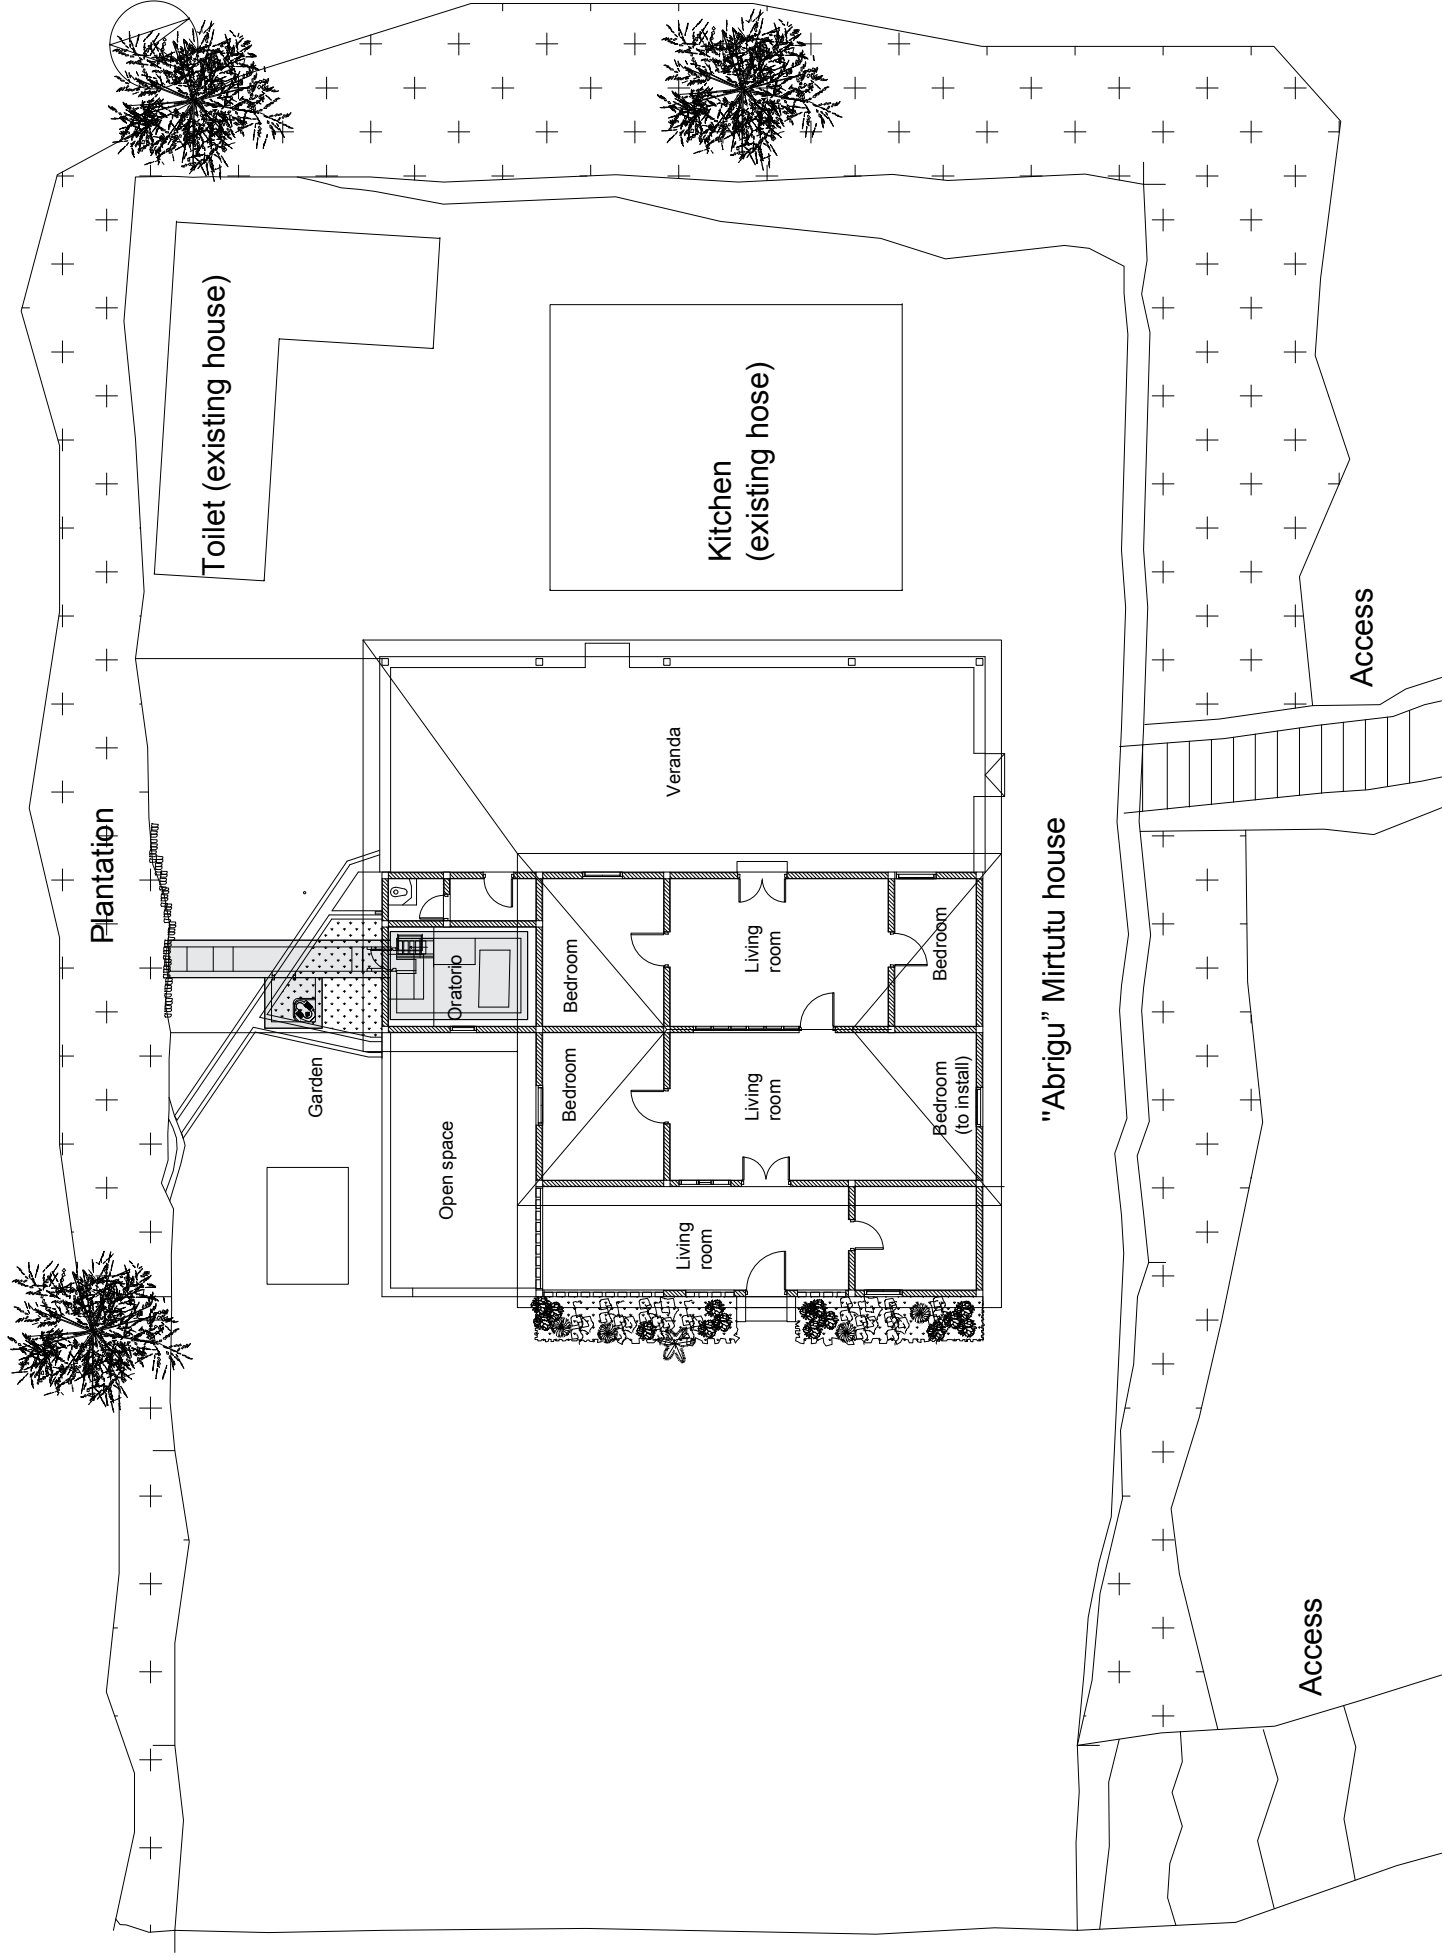

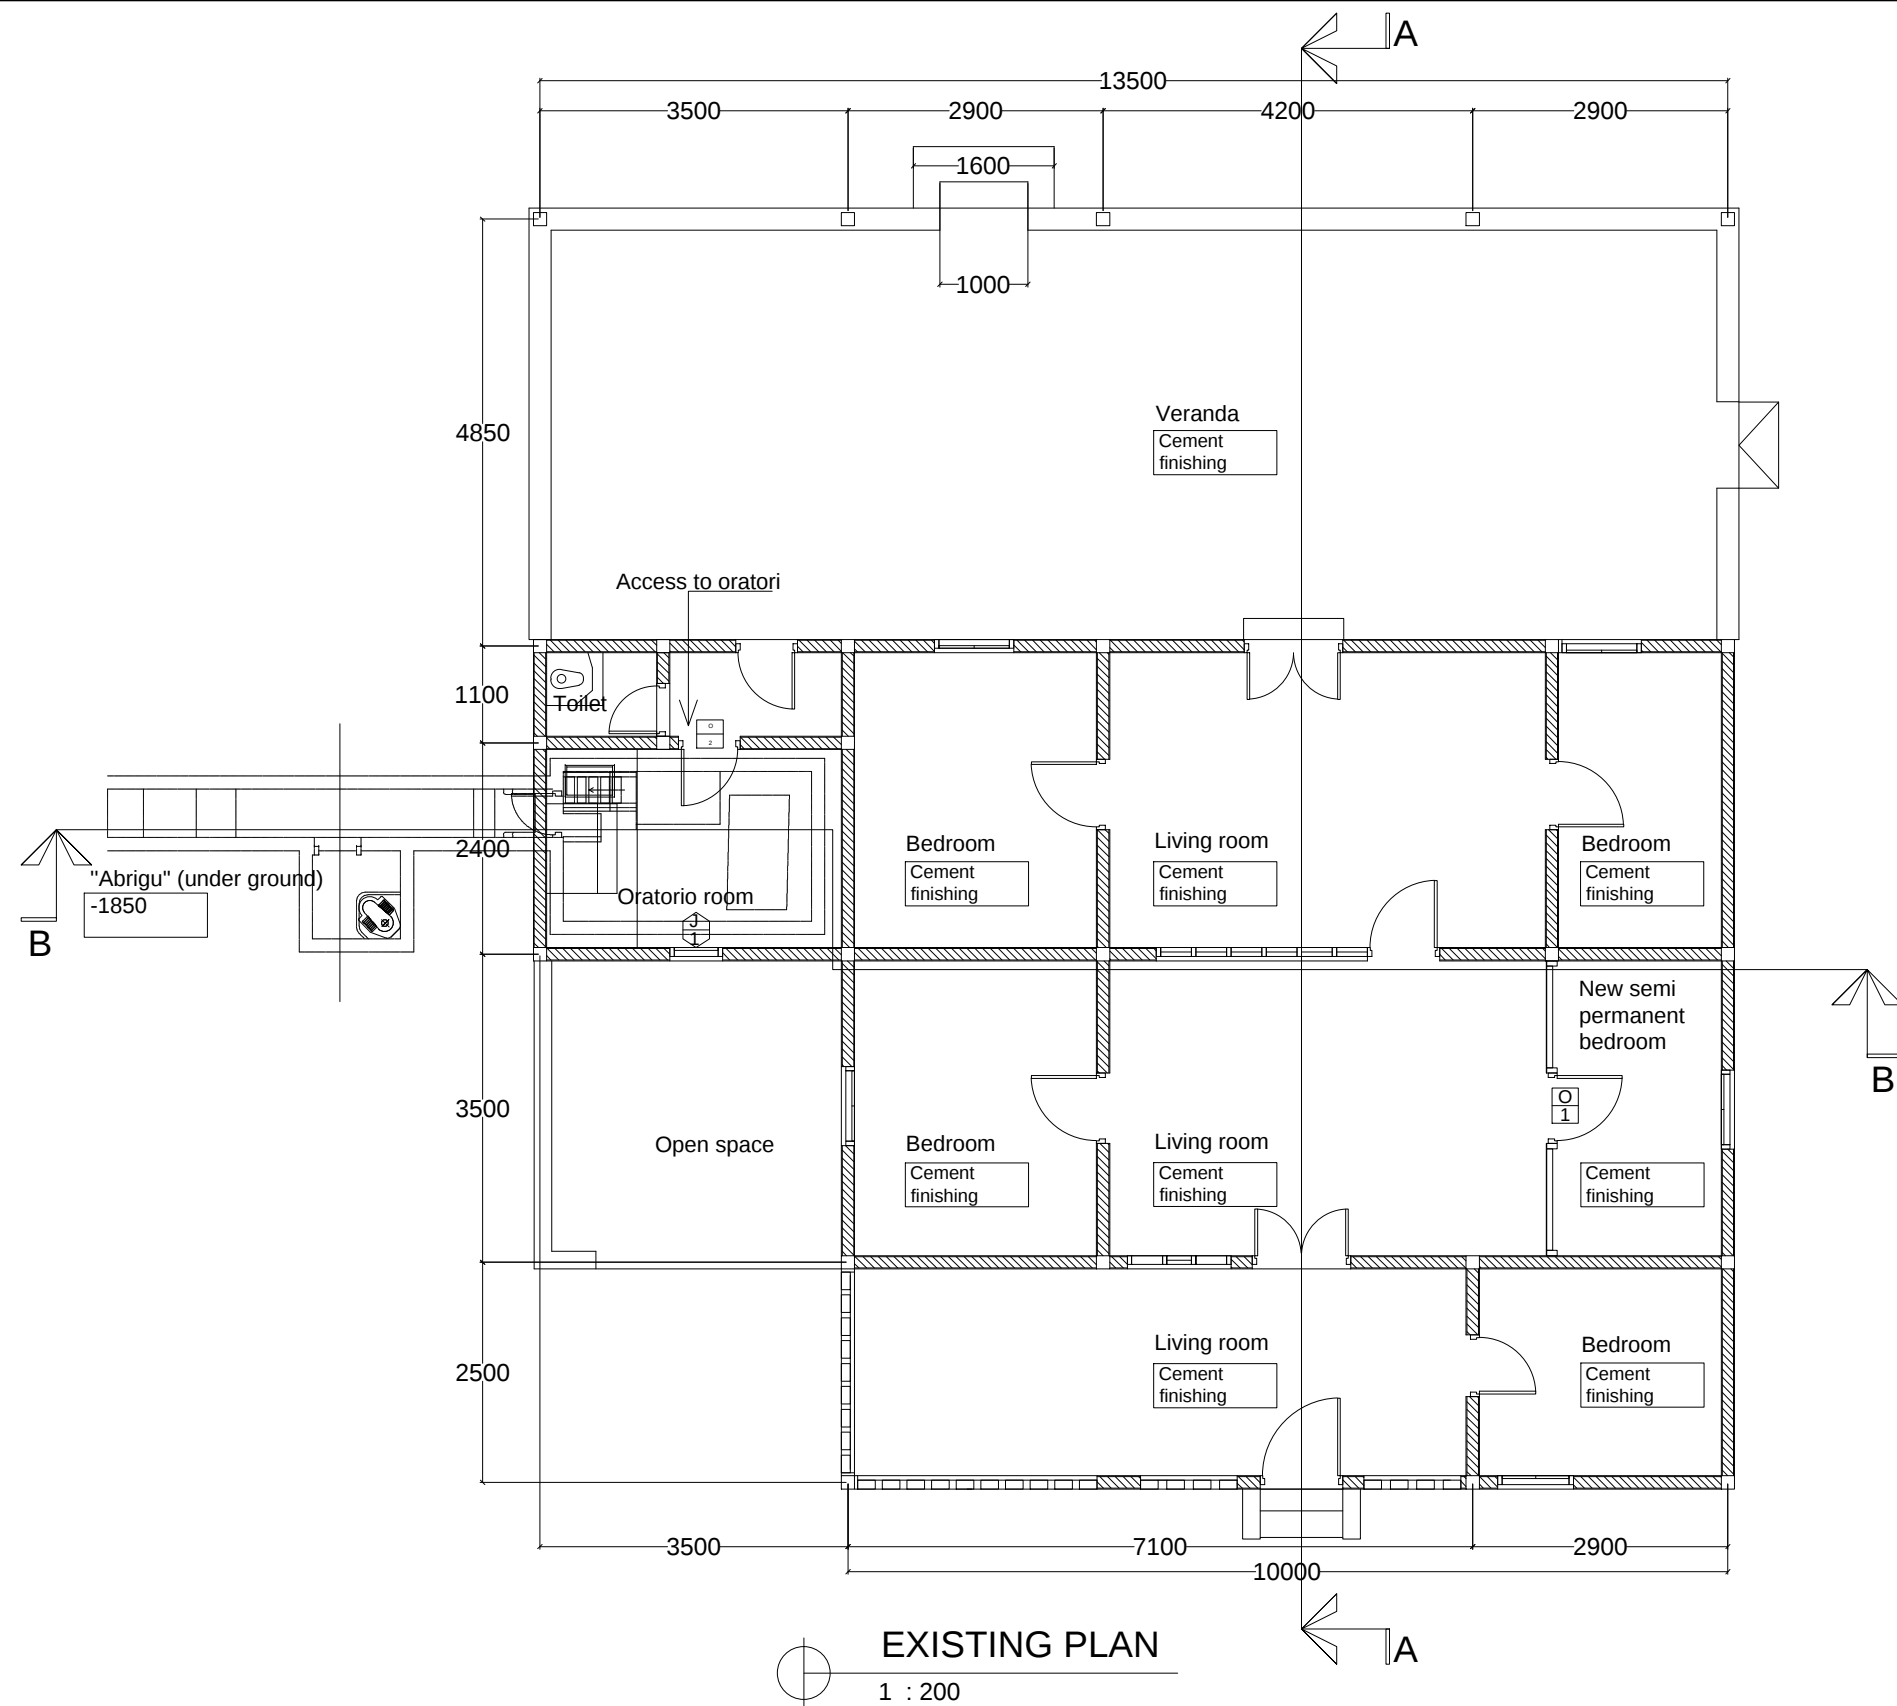

CLIENT / PROJECT OWNER	PREPARED BY	PROJECT TITLE	DRAWING TITLE	CONSULTANT DESIGN: A3R CONSULTANT		PROJECT OWNER		SHEET NO:
				DRAWING BY:	APPROVED BY:	APPROVED BY:	APPROVED BY:	
 ARQUIVO & MUSEU RESISTÊNCIA TIMORENSE INSTITUTO PÚBLICO REPÚBLICA DEMOCRÁTICA DE TIMOR LESTE Avenida Cidade de Lisboa, Dili, Timor Leste Phone: +670 - 77305782	 ANGEL'AQUIRA Consultant, Unipessoal Lda. Architectural & Engineering Design, Supervision and Project Management Vila Verde, Dili, Timor - Leste, Phone: +670 - 7238140 E-mail: ino_neves@yahoo.com	REHABILITAÇÃO DE ABRIGOS DA RESISTÊNCIA ABRIGU KULOUREMA MIRTUTU MIRTUTU, ERMERA, TIMOR LESTE LOCATION : ERMERA	EXISTING PLAN SCALE : 1:200	Arch. Aquilino F. das Neves	Eng. Jesuino J.X. Neves	Sr. Hamar Antoninho Baptista Alves Director e Presidente AMRT	 DEMOCRATIC REPUBLIC OF TIMOR LESTE MINISTRY OF PUBLIC WORK, TRANSPORT AND COMMUNICATION GENERAL DIRECTORATE OF PUBLIC WORKS NATIONAL DIRECTORATE OF BUILDING	03 OF 38
				DATE :	DATE :	DATE :	VERIFIED BY: DATE APPROVED BY: DATE Eng. Octavio P. Marques, M.Eng. HEAD OF PROJECT DEPARTMENT Arch. Rosa Amaral Vong Directress of DNE	DRAWING NO: ARCH 03 OF 38

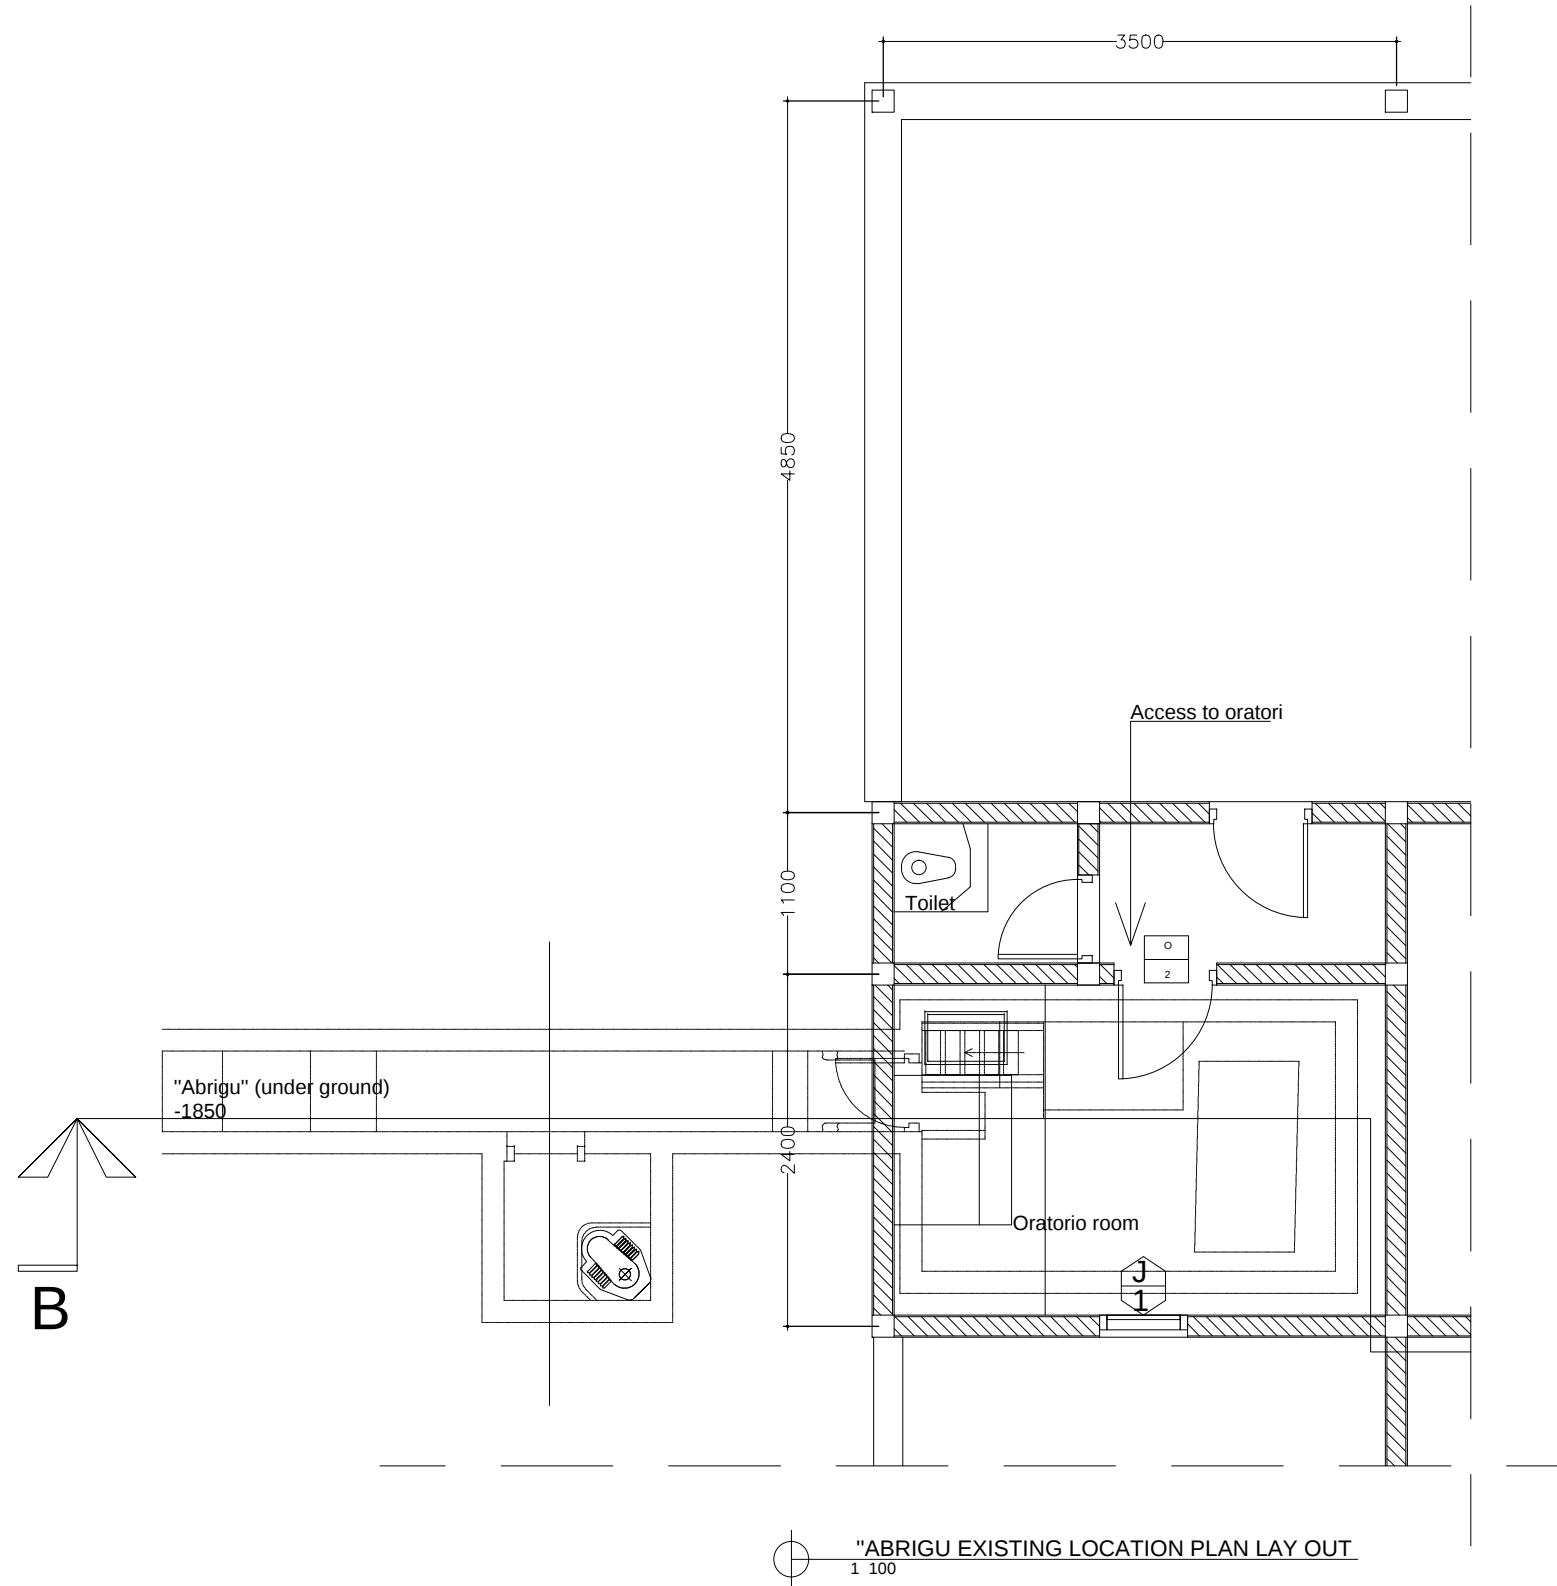


Top roof

Truss (timber)

Wall paint finishing (Green color)

Ground fill

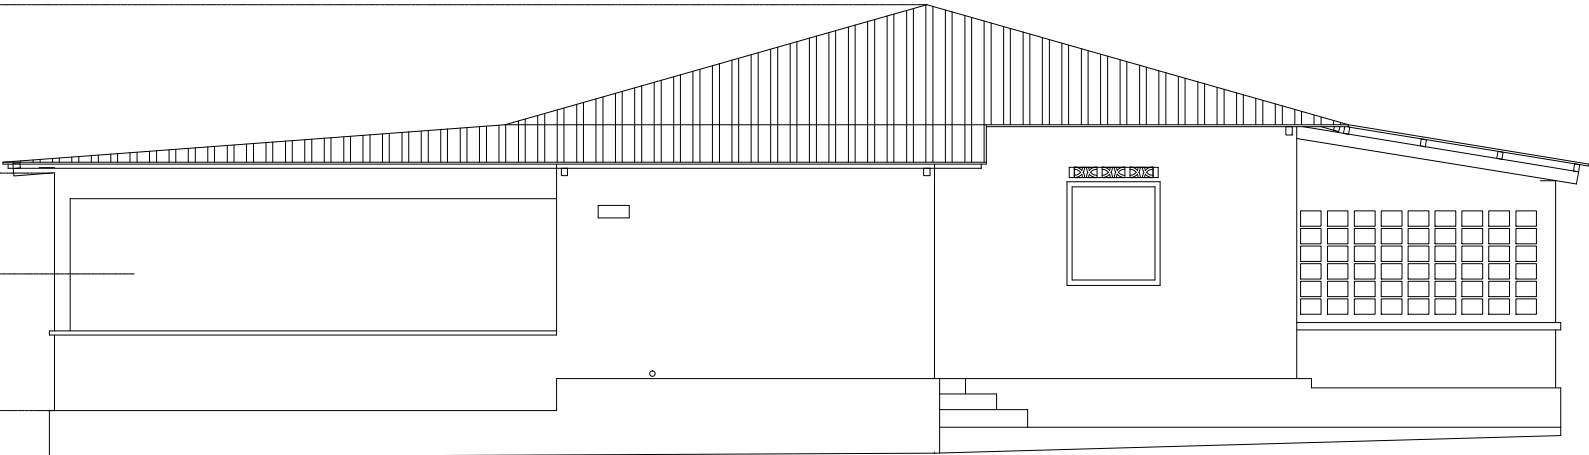


Left View (north)

Top roof

Truss (timber)

Wall paint finishing (Green color)

Ground fill

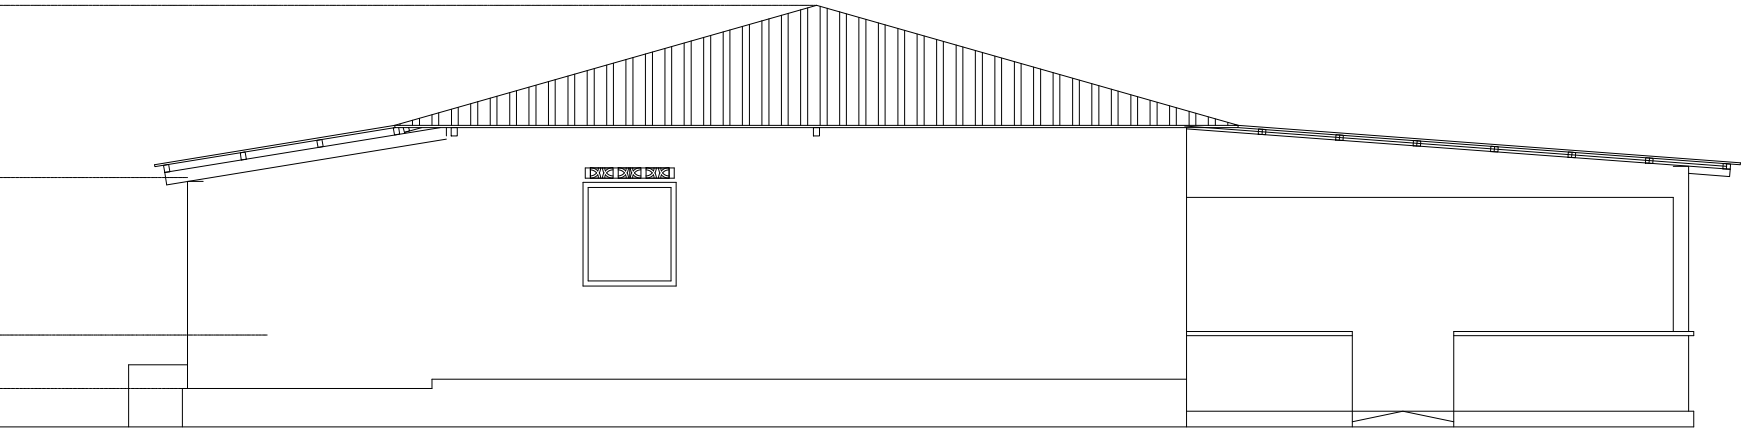

Right View (south)



ELEVASI

1 : 200

